


SHARROW LANE WITH PARKING
NTS

SHARROW LANE WITHOUT PARKING
NTS

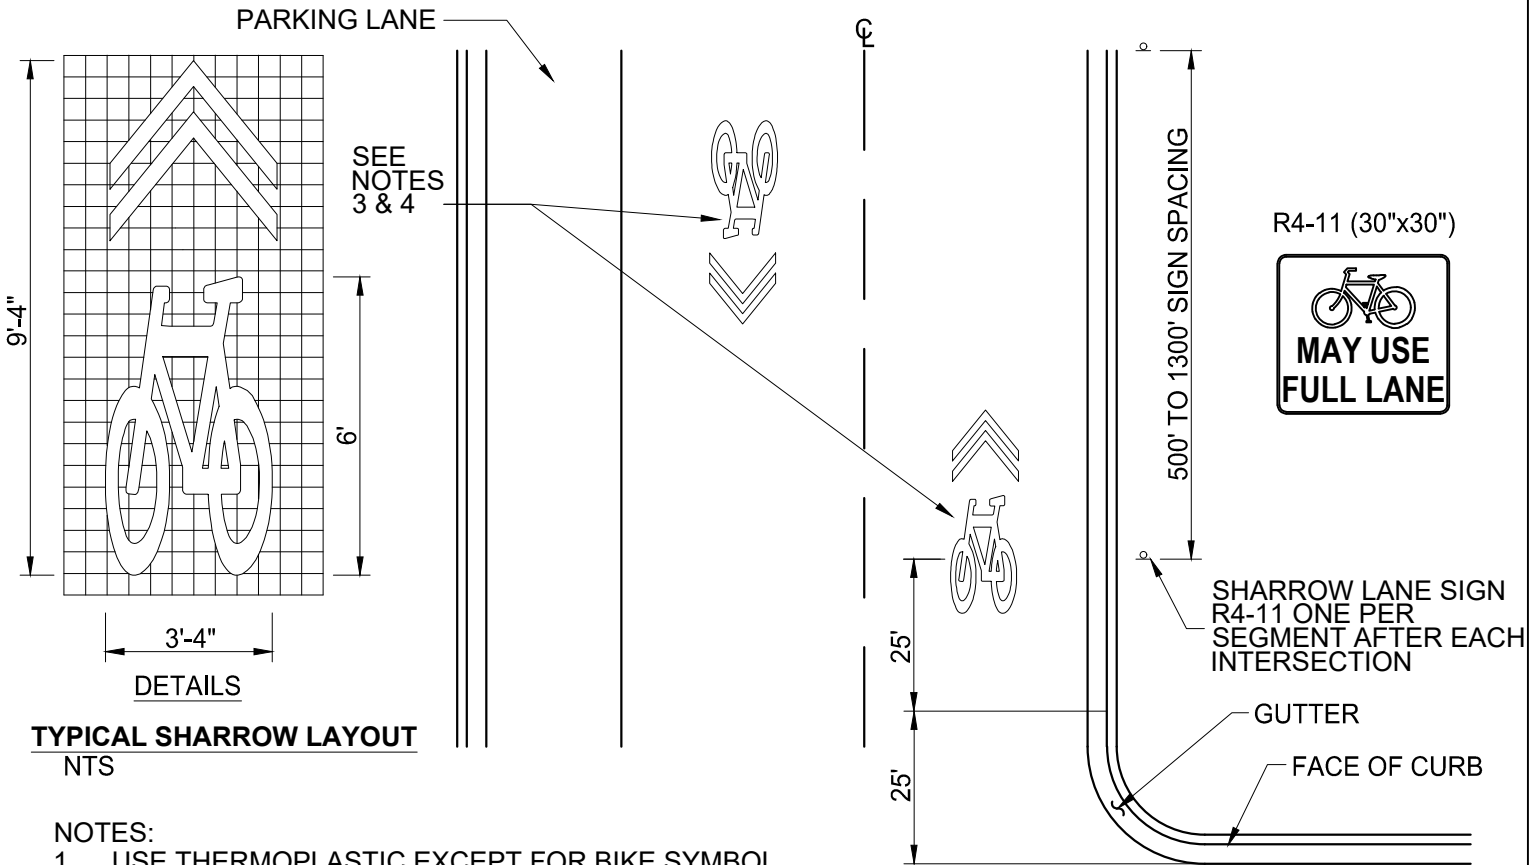

TYPICAL SHARROW LAYOUT
NTS

TYPICAL SHARROW LANE
NTS

NOTES:

1. USE THERMOPLASTIC EXCEPT FOR BIKE SYMBOL (PAINT ONLY), UNLESS DIRECTED OTHERWISE BY CITY.
2. ADJUSTMENT TO DIMENSIONS SHALL BE APPROVED BY THE CITY.
3. FOR LANE WIDTHS 14 FEET OR GREATER, THE SHARED LANE MARKING SHALL BE PLACED 4 FEET FROM THE FACE OF CURB, OTHERWISE, MARKING SHALL BE CENTERED IN THE LANE FOR SHARED LANE MARKING DETAILS, SEE MUTCD.
4. SHARED LANE MARKING SHOULD BE PLACED IMMEDIATELY AFTER AN INTERSECTION AND SPACED AT INTERVALS NOT GREATER THAN 250 FEET THEREAFTER OR PER CITY DIRECTION.



City of Bothell
PUBLIC WORKS DEPARTMENT

Approved By: _____
City Engineer

**SHARROW
LANES**

Standard
Detail
370.1
Revision Date
Sept, 2022