


**PROTECTED BICYCLE LANE**  
NTS

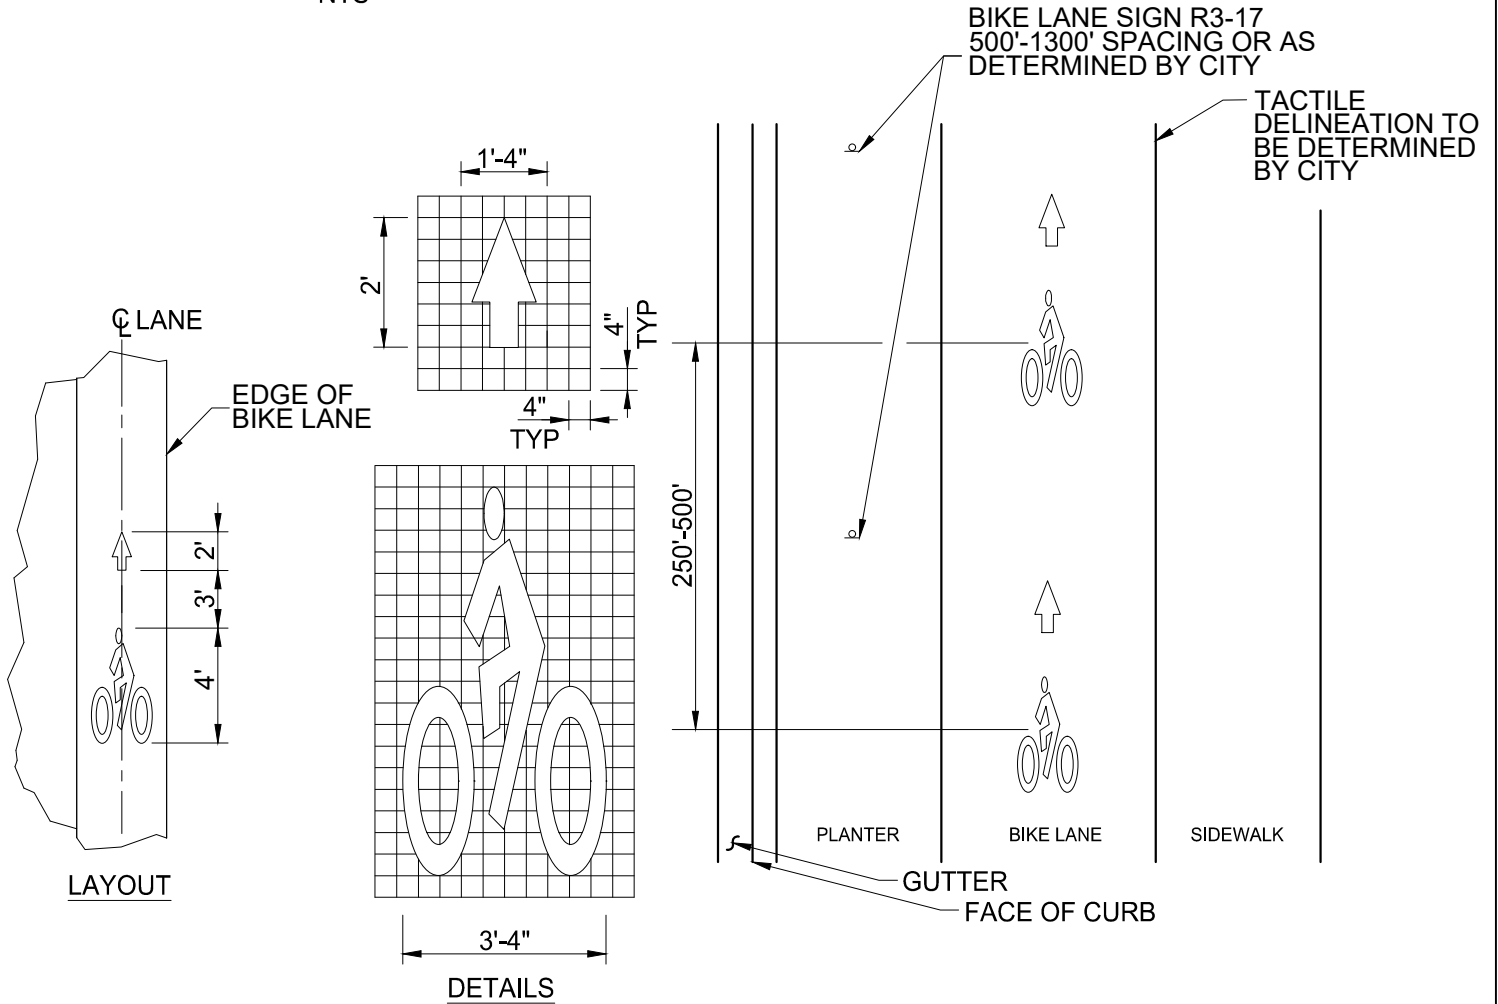

**BICYCLE LANE SYMBOL**  
NTS

**TYPICAL PROTECTED BICYCLE LANE**  
NTS

**NOTES:**

1. USE THERMOPLASTIC EXCEPT FOR BIKE SYMBOL (PAINT ONLY), UNLESS DIRECTED OTHERWISE BY CITY.
2. REFER TO CITY OF BOTHELL STD. DETAIL 336 FOR MATERIAL AND SPECIFICATIONS.
3. REFER TO CITY OF BOTHELL STD. DETAIL 344 FOR MATERIAL AND SPECIFICATIONS.

R3-17 (30"x24")



**City of Bothell**  
**PUBLIC WORKS DEPARTMENT**

Approved By:  
\_\_\_\_\_  
City Engineer

**PROTECTED BICYCLE LANES**

Standard Detail  
**370.2**  
Revision Date  
Oct, 2022